
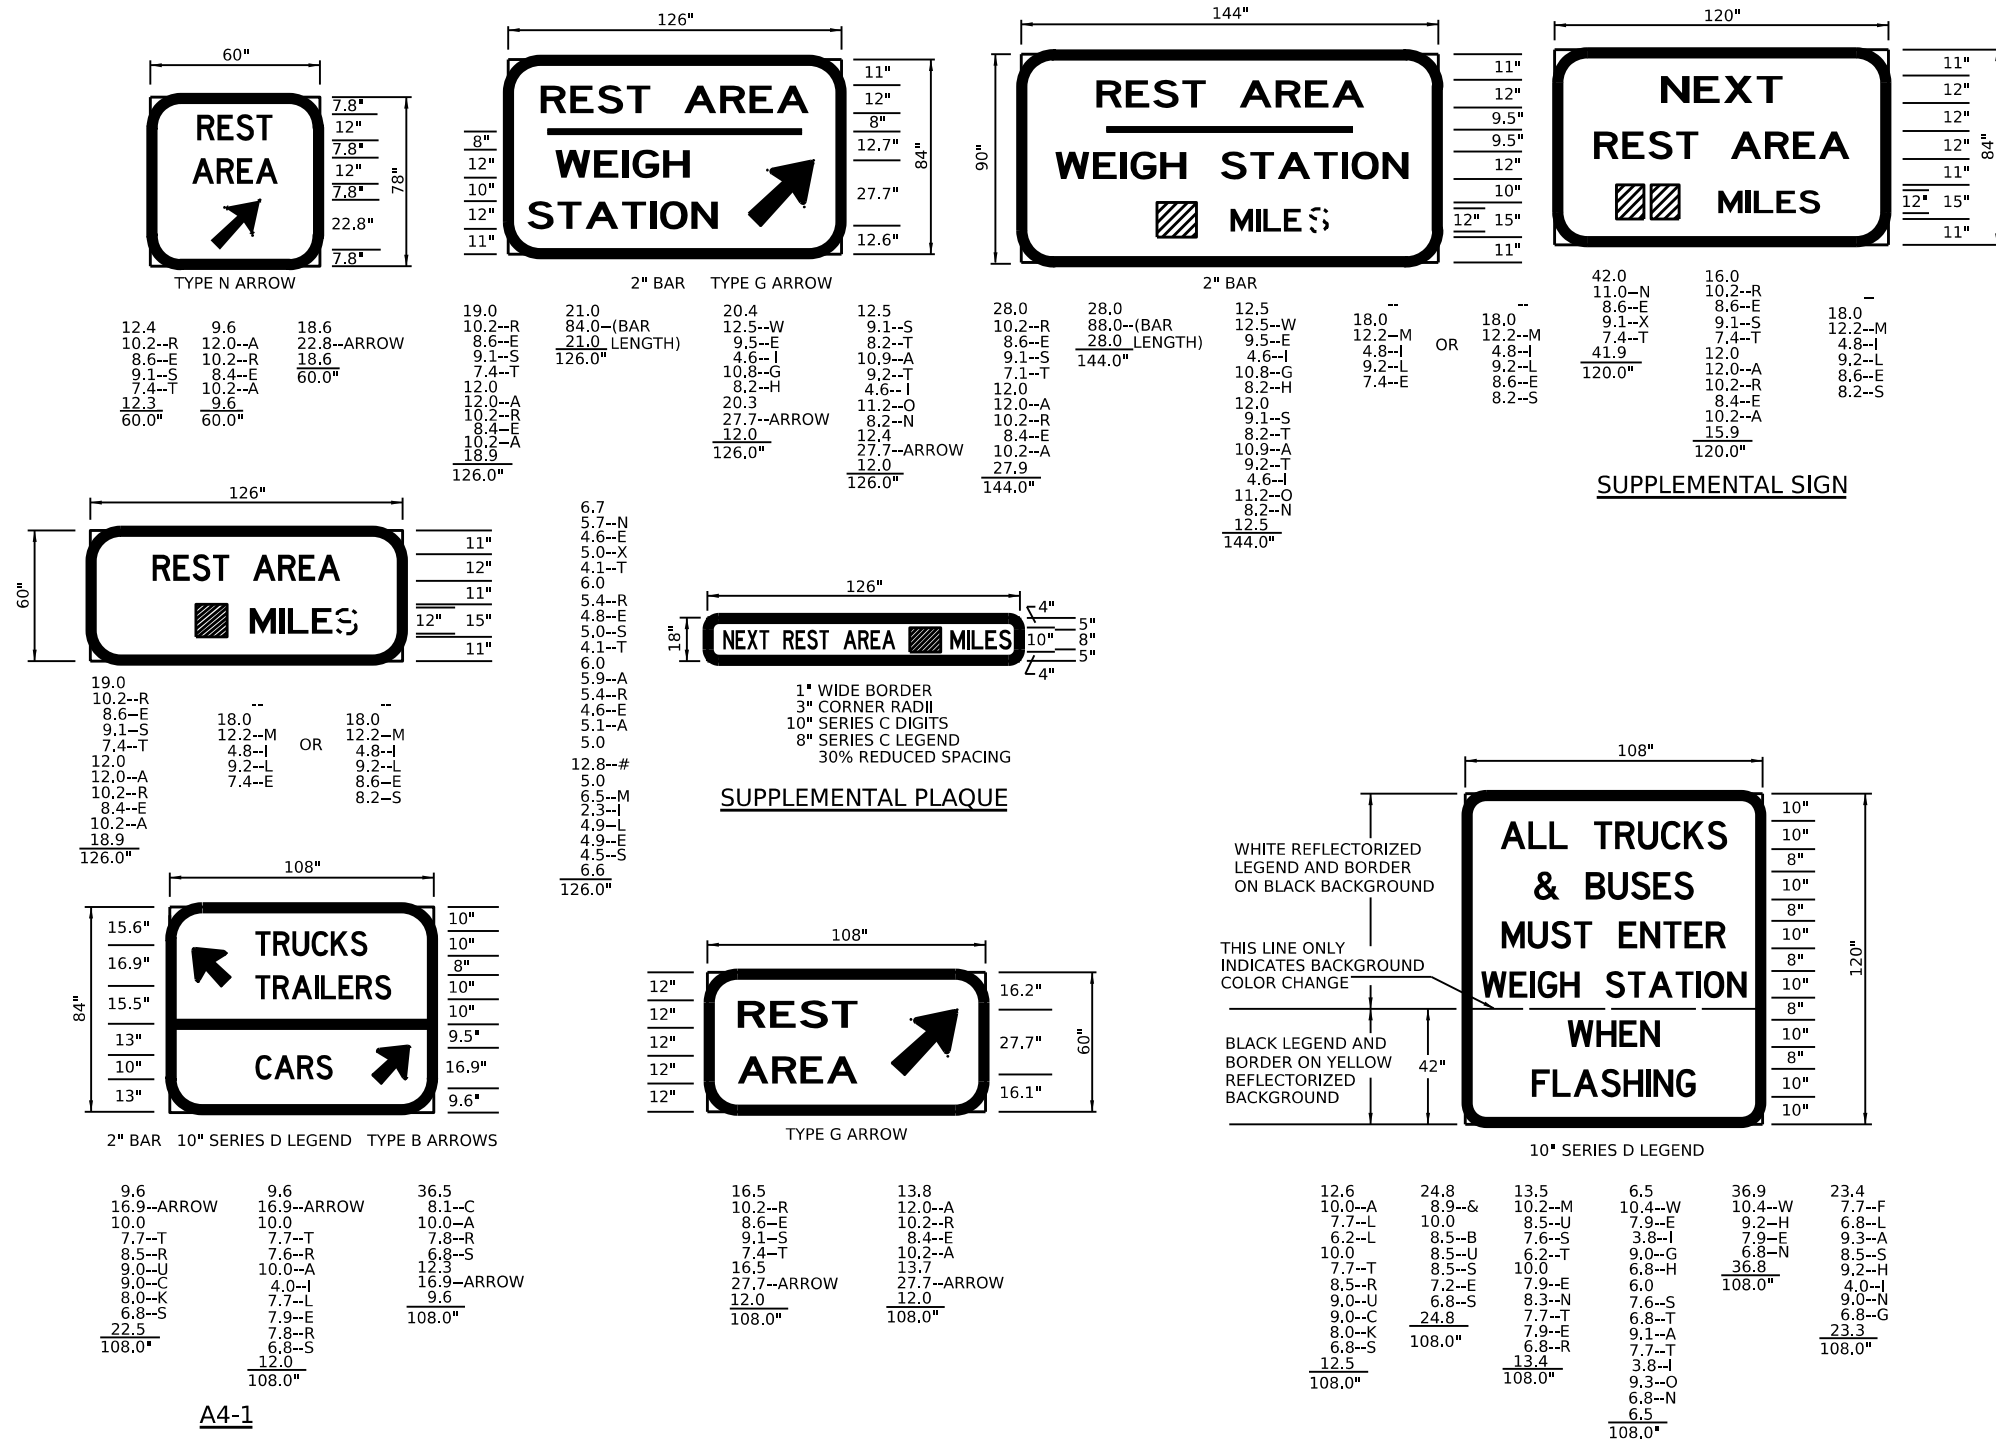


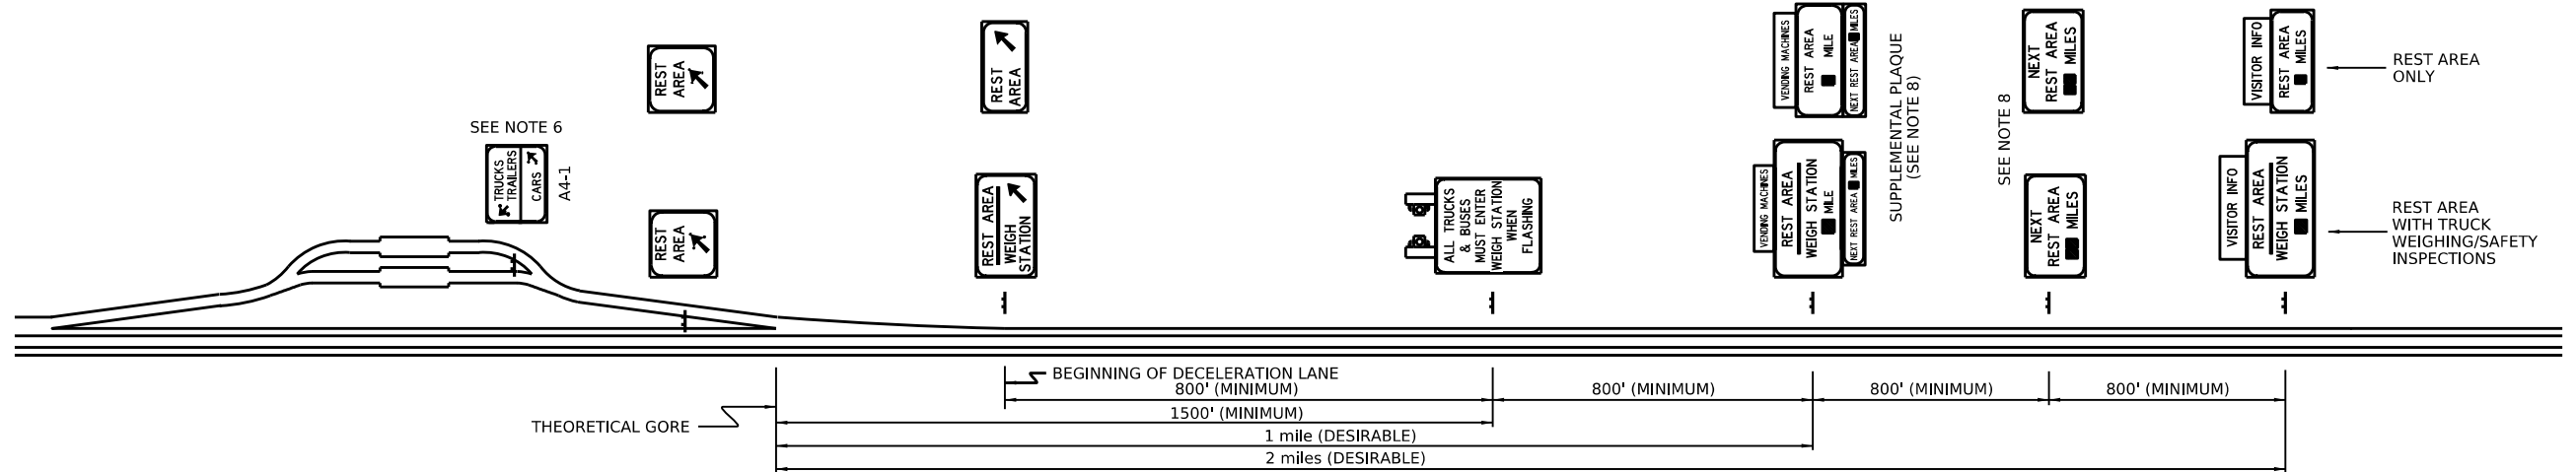

- ## NOTES:
1. **DISTANCE:** USE DISTANCE FROM THEORETICAL GORE FOR DISTANCE INDICATED ON SIGNS.
 2. **COLOR:** USE BLUE REFLECTORIZED BACKGROUND WITH WHITE REFLECTORIZED DIRECT APPLIED LEGEND AND BORDER, UNLESS OTHERWISE NOTED.
 3. **BORDERS:** USE 2" WIDE BORDER WITH 12" CORNER RADII, UNLESS OTHERWISE NOTED.
 4. **LEGEND AND SIGN WIDTH:** UNLESS OTHERWISE NOTED, USE 12" SERIES D UPPER CASE FOR LEGEND, AND 15" SERIES D FOR DIGITS. SEE TC-8700C FOR LAYOUTS OF ARROWS AND FRACTIONS, AND FOR DETERMINING SIGN WIDTHS.
 5. **POSTS:** USE POSTS OF AN APPROVED BREAKAWAY DESIGN, EITHER STEEL (TC-8702A OR TC-8702B) OR WOOD (TC-8702E).
 6. **A4-1 SIGN:** USE ONLY WHEN SEPARATE PARKING AREAS ARE PROVIDED.
 7. **MINIMUM SIGN SPACING:** MAINTAIN 800' MINIMUM SPACING FOR ALL SIGNS PRIOR TO DECELERATION LANE.
 8. **NEXT REST AREA SUPPLEMENTAL SIGN:** THIS SIGN MAY BE ELIMINATED IF SUFFICIENT SIGN SPACING DOES NOT EXIST. WHEN THIS SIGN IS ELIMINATED, ONLY THEN INSTALL "NEXT REST AREA _____ MILES" SUPPLEMENTAL PLAQUE UNDER SECOND ADVANCE SIGN.
 9. **VISITOR INFO SIGN (D5-6-1):** USE AS SHOWN IF THE REST AREA IS STAFFED TO PROVIDE VISITOR (TOURIST) INFORMATION IN ACCORDANCE WITH DEPARTMENT POLICY. SEE PUBLICATION 236 FOR LAYOUT. IF THE SIGN NEEDS TO BE COVERED PERIODICALLY OR IF A FOLDING SIGN IS USED, IT MAY BE MOUNTED BELOW THE MAIN SIGN, PROVIDED PROPER SIGN HEIGHT IS MAINTAINED AND THE BREAKAWAY FEATURE OF THE POSTS IS UNAFFECTED.
 10. **VENDING MACHINES SIGN (D5-6-2):** USE IF VENDING MACHINES ARE AVAILABLE. SEE PUBLICATION 236 FOR LAYOUT. SEE NOTE 9 CONCERNING ALTERNATE LOCATION FOR FOLDING SIGNS.

COMMONWEALTH OF PENNSYLVANIA
DEPARTMENT OF TRANSPORTATION
BUREAU OF OPERATIONS

FREEWAY AND EXPRESSWAY ADVANCE SIGNING

REST AREAS